




2 North
SCALE: 1/8" = 1'-0"

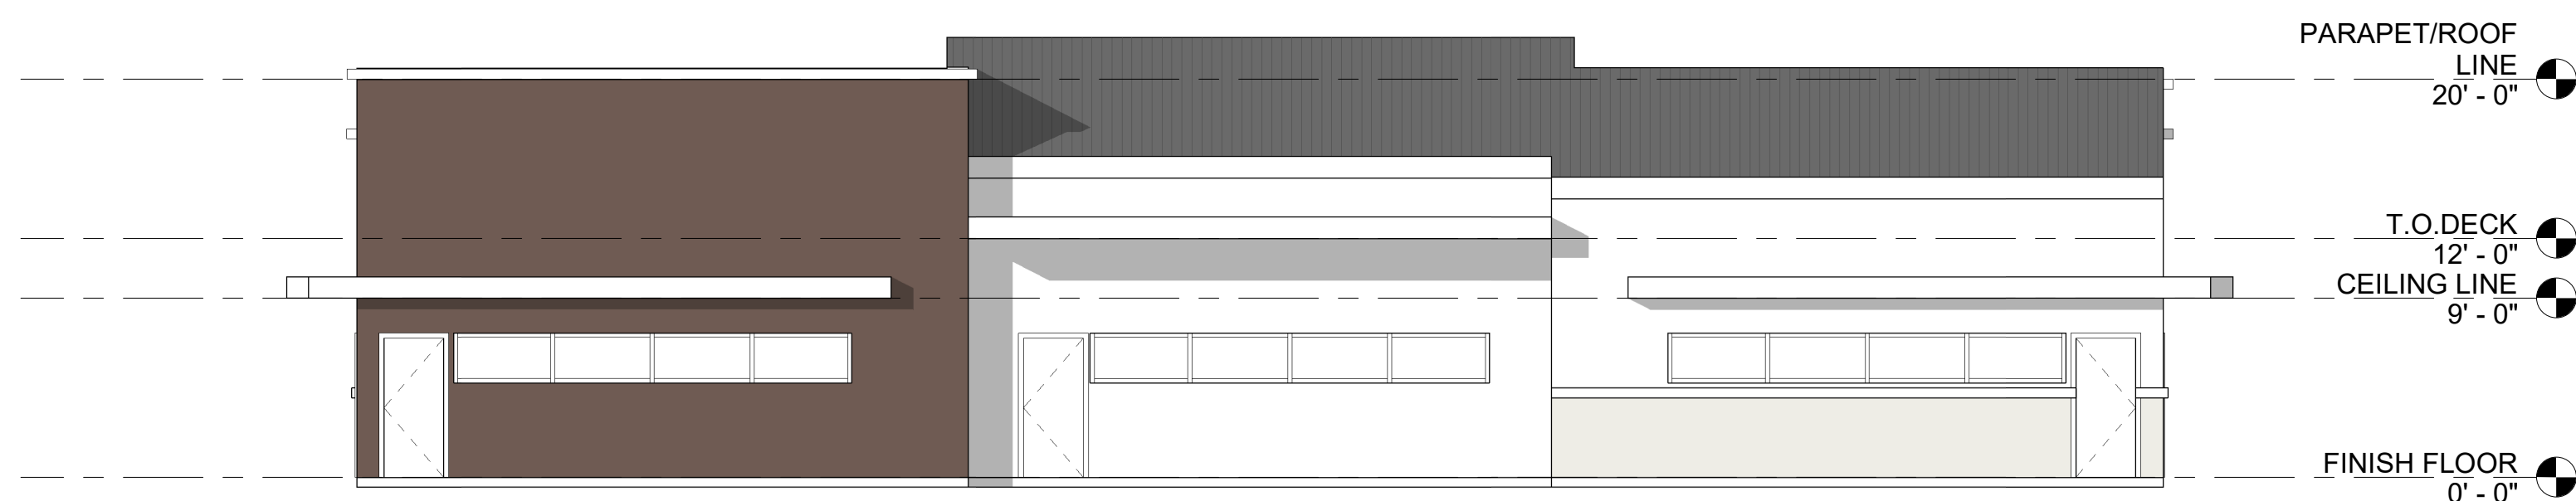


3 East
SCALE: 1/8" = 1'-0"

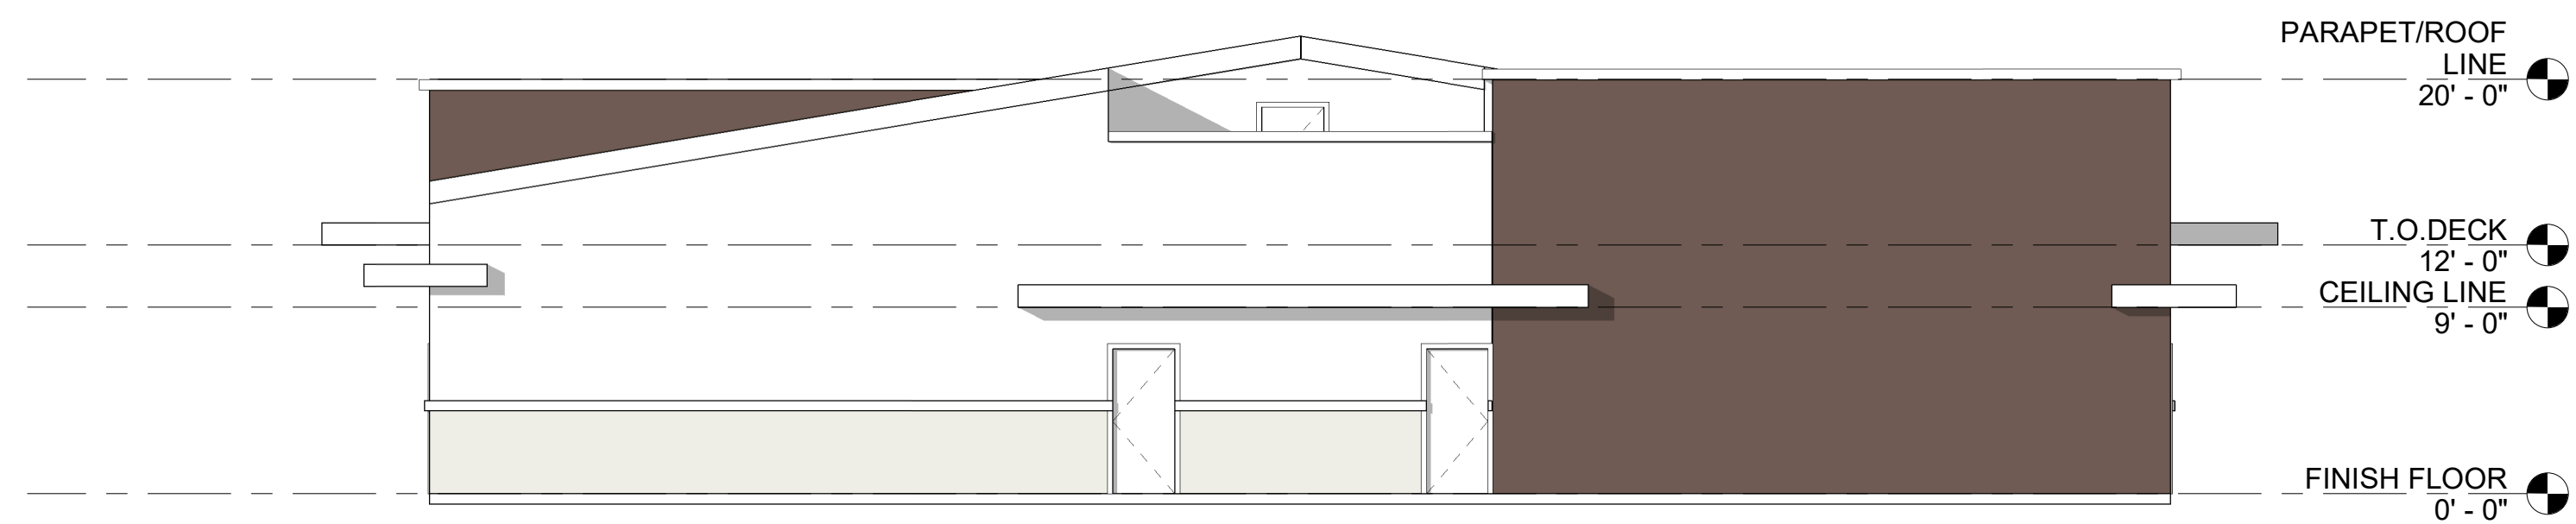

4 South
SCALE: 1/8" = 1'-0"

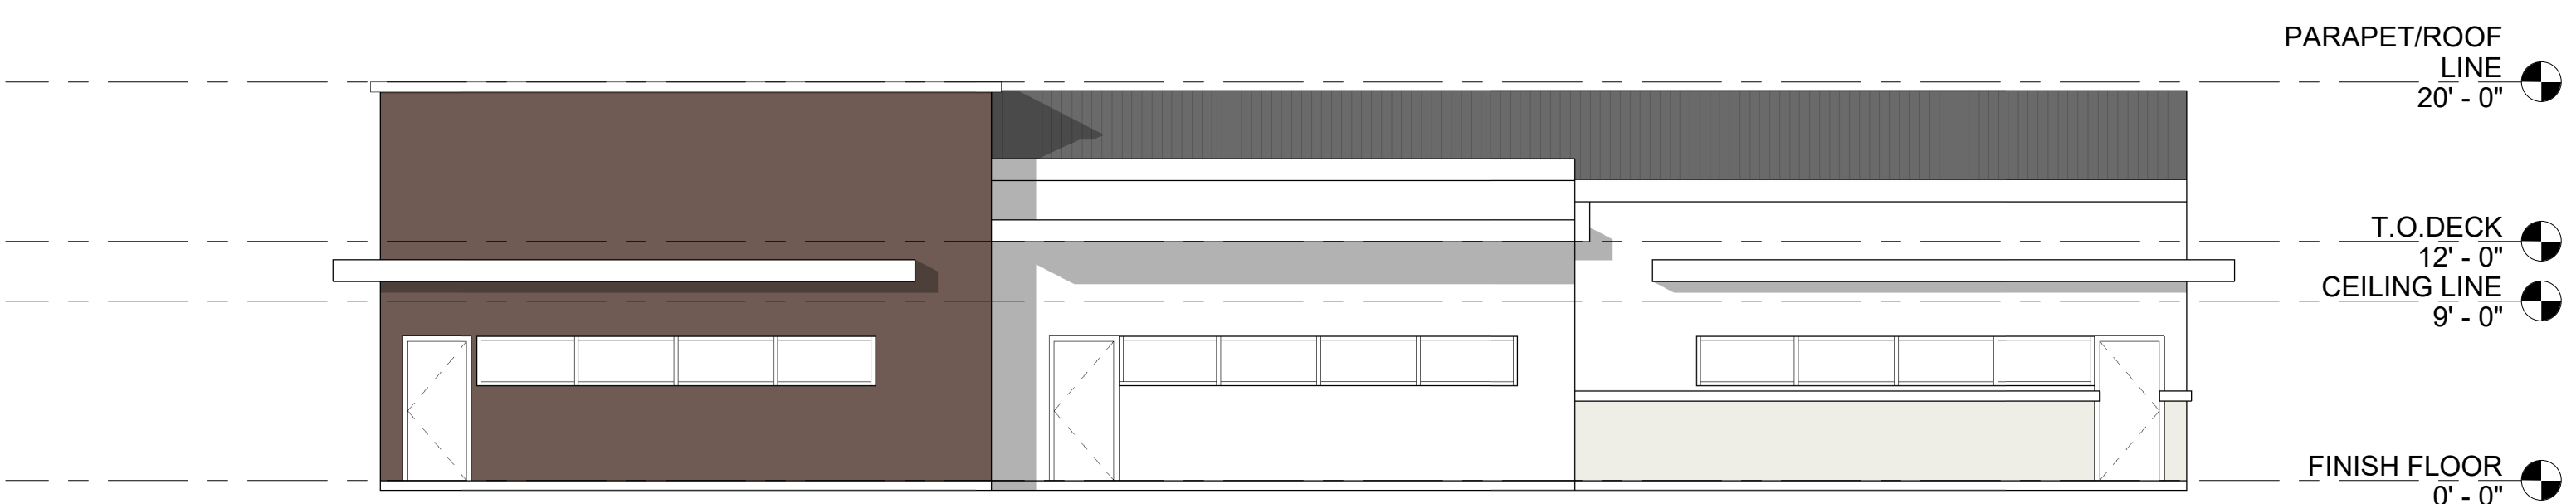


5 West
SCALE: 1/8" = 1'-0"

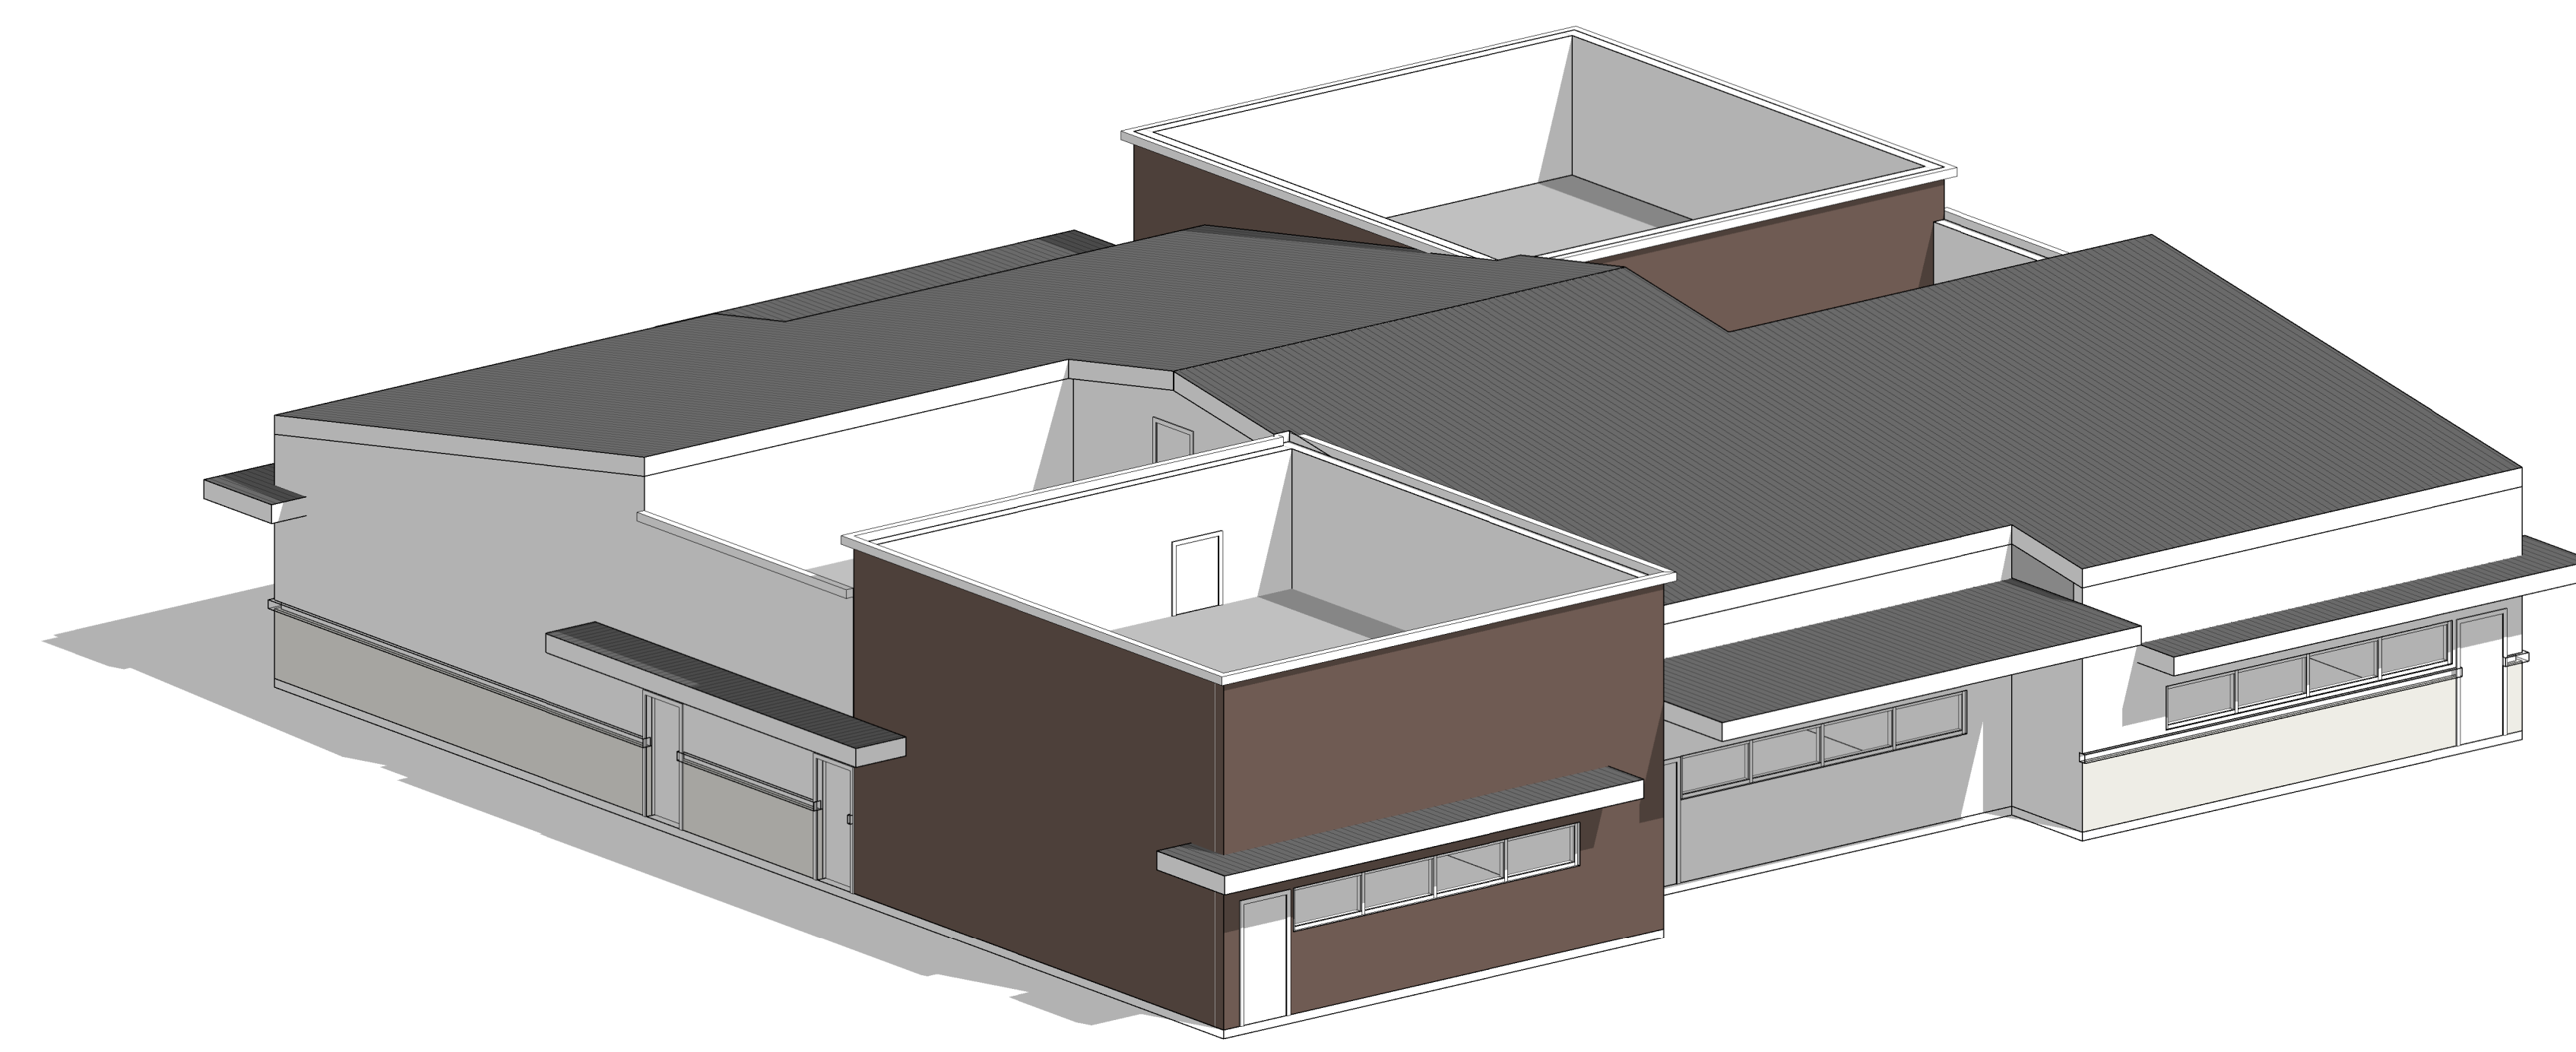

7 3D VIEW 1
SCALE:



6 ROOF PLAN
SCALE: 1/8" = 1'-0"

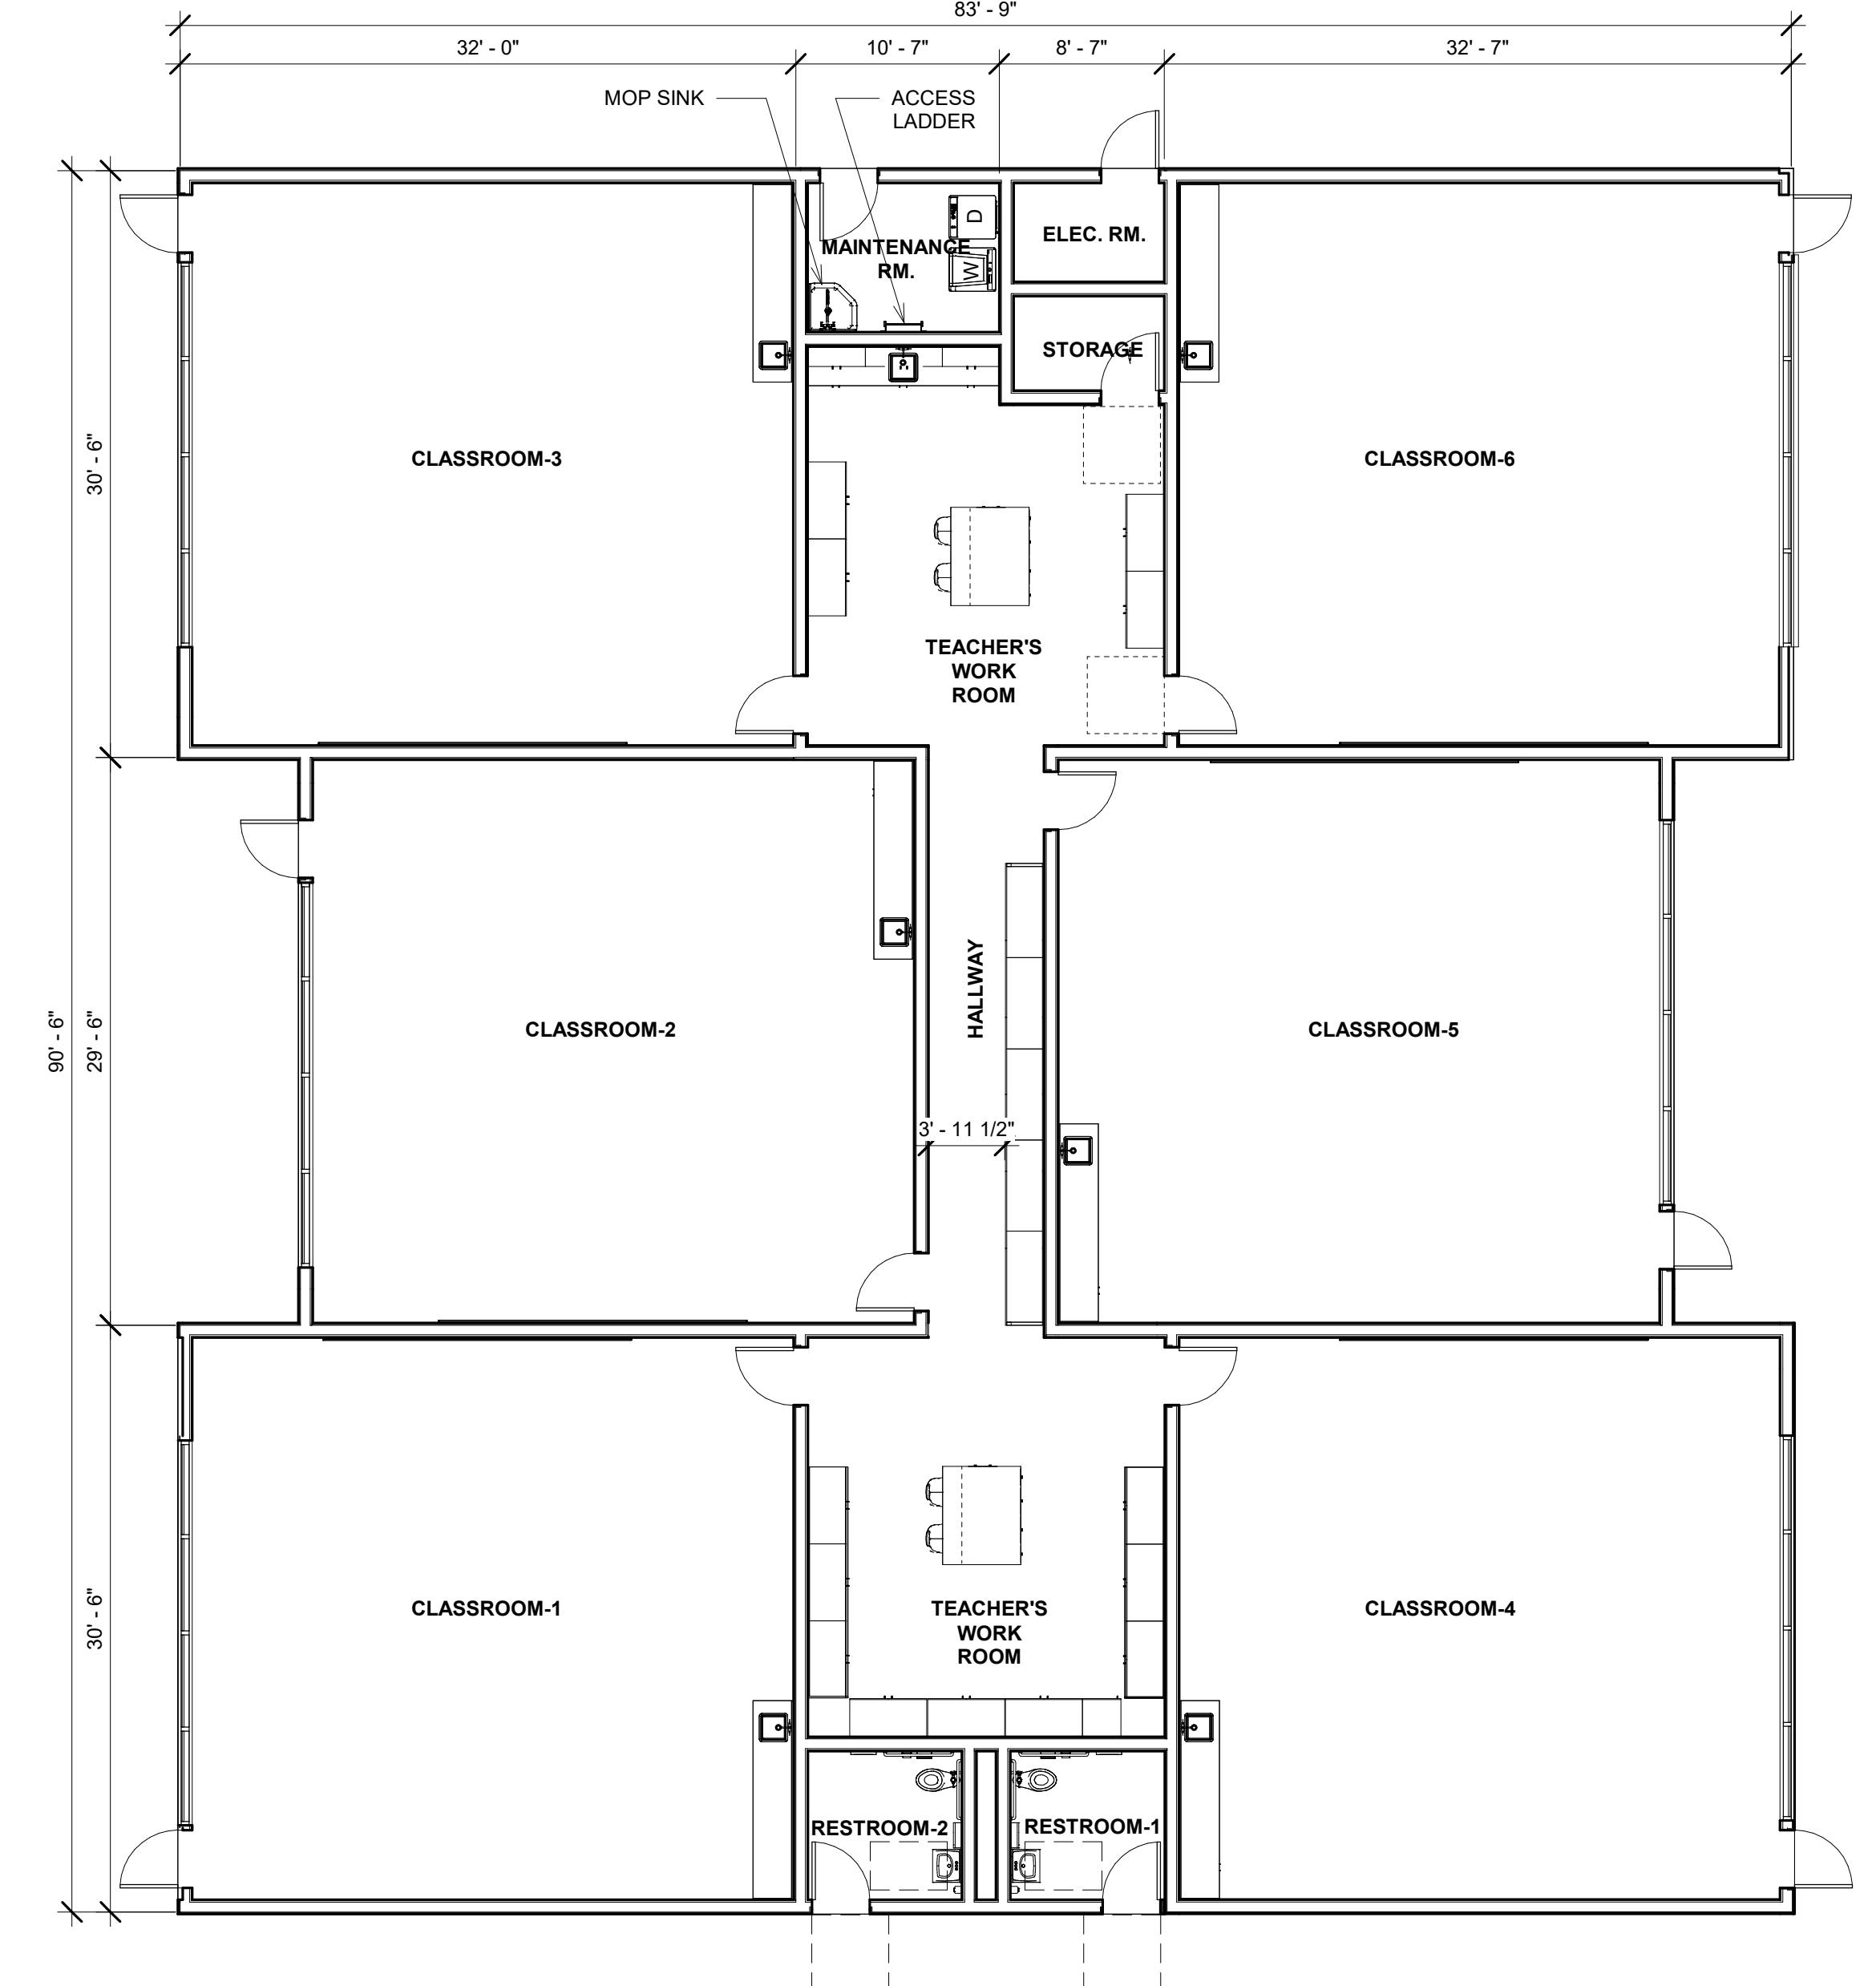

1 FINISH FLOOR
SCALE: 1/8" = 1'-0"

